
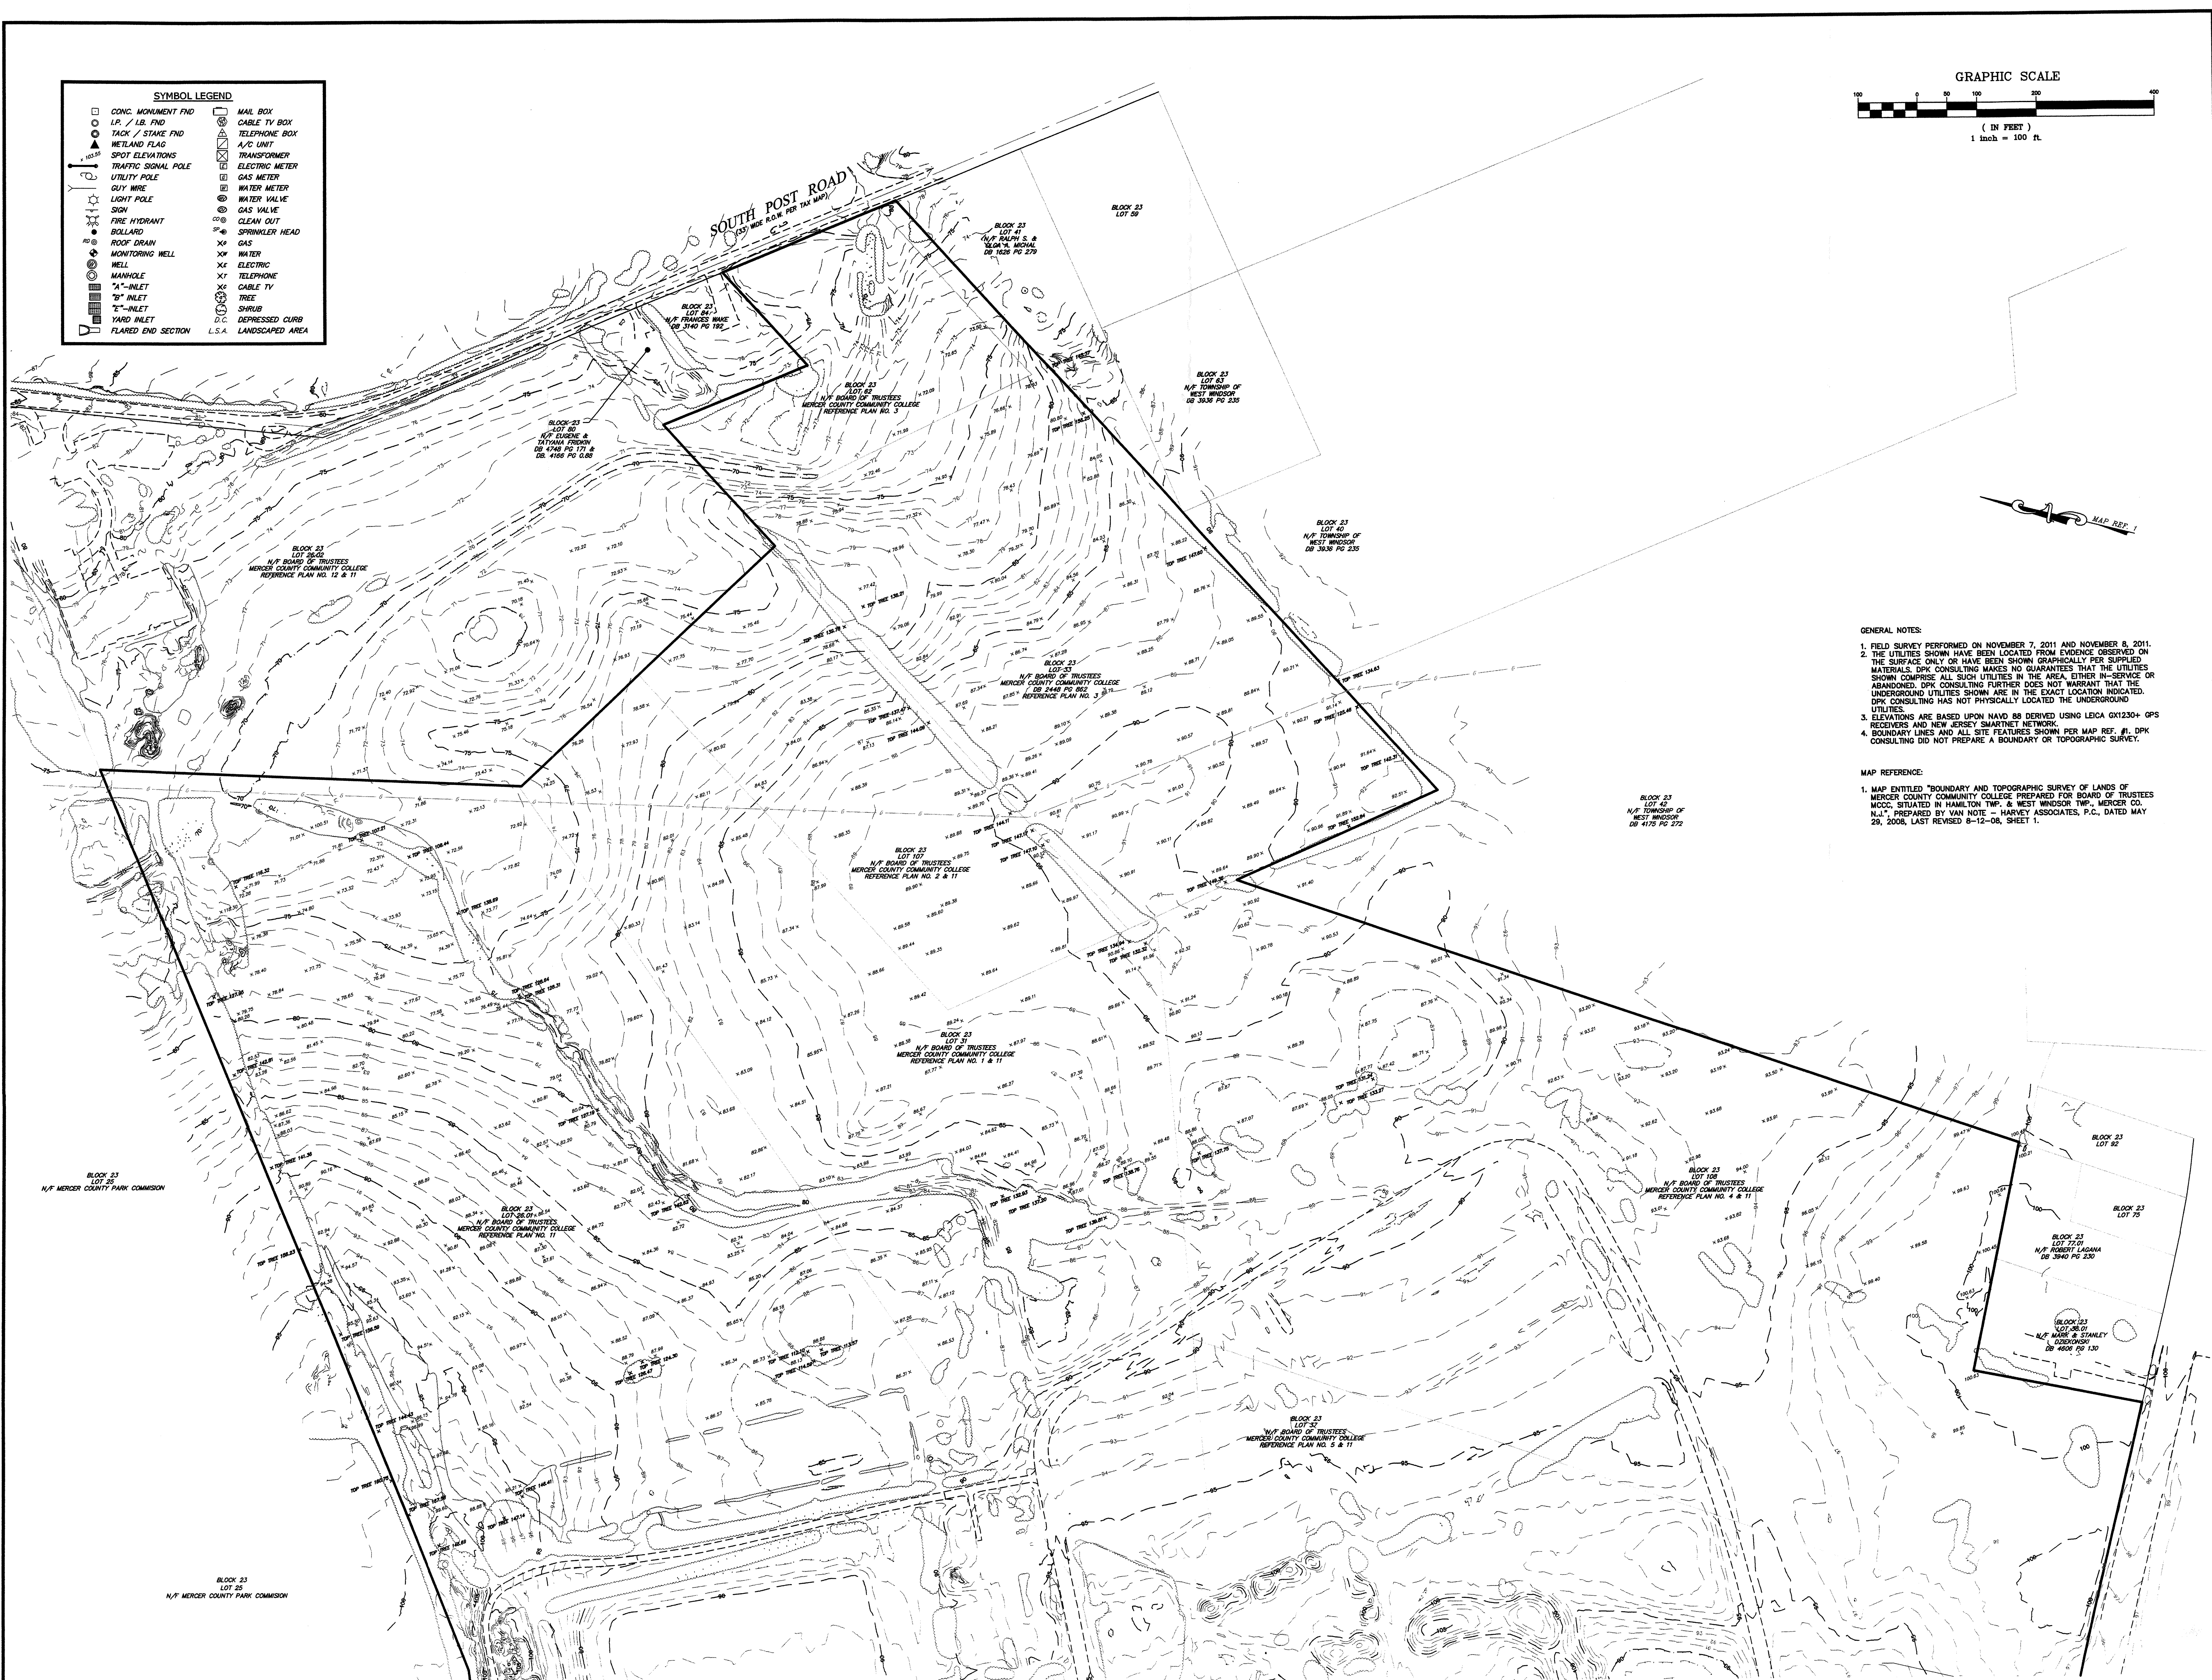


SYMBOL LEGEND	
CONC. MONUMENT FND	MAIL BOX
LP. / LB. FND	CABLE TV BOX
TACK / STAKE FND	TELEPHONE BOX
WETLAND FLAG	A/C UNIT
SPOT ELEVATIONS	TRANSFORMER
TRAFFIC SIGNAL POLE	ELECTRIC METER
UTILITY POLE	GAS METER
GUY WIRE	WATER METER
LIGHT POLE	WATER VALVE
IGN	GAS VALVE
FIRE HYDRANT	CLEAN OUT
BOLLARD	SPRINKLER HEAD
ROOF DRAIN	GAS
MONITORING WELL	WATER
WELL	ELECTRIC
MANHOLE	TELEPHONE
"A"-INLET	CABLE TV
"B"-INLET	TREE
"E"-INLET	SHRUB
YARD INLET	DEPRESSED CURB
FLARED END SECTION	L.S.A. LANDSCAPED AREA

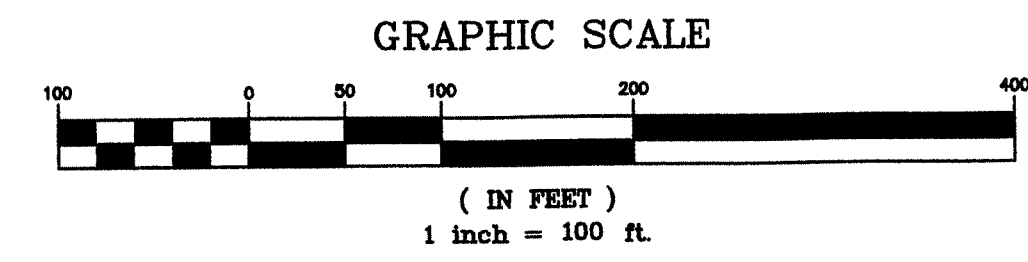

- GENERAL NOTES:
1. FIELD SURVEY PERFORMED ON NOVEMBER 7, 2011 AND NOVEMBER 8, 2011.
 2. THE UTILITIES SHOWN HAVE BEEN LOCATED FROM EVIDENCE OBSERVED ON THE SURFACE ONLY OR HAVE BEEN SHOWN GRAPHICALLY PER SUPPLIED MATERIALS. DPK CONSULTING MAKES NO GUARANTEES THAT THE UTILITIES SHOWN COMPRISE ALL SUCH UTILITIES IN THE AREA, EITHER IN-SERVICE OR ABANDONED. DPK CONSULTING FURTHER DOES NOT WARRANT THAT THE UNDERGROUND UTILITIES SHOWN ARE IN THE EXACT LOCATION INDICATED. DPK CONSULTING HAS NOT PHYSICALLY LOCATED THE UNDERGROUND UTILITIES.
 3. ELEVATIONS ARE BASED UPON NAVD 88 DERIVED USING LEICA GX1230+ GPS RECEIVERS AND NEW JERSEY SMARTNET NETWORK.
 4. BOUNDARY LINES AND ALL SITE FEATURES SHOWN PER MAP REF. #1. DPK CONSULTING DID NOT PREPARE A BOUNDARY OR TOPOGRAPHIC SURVEY.

MAP REFERENCE:

1. MAP ENTITLED "BOUNDARY AND TOPOGRAPHIC SURVEY OF LANDS OF MERCER COUNTY COMMUNITY COLLEGE PREPARED FOR BOARD OF TRUSTEES MCC, SITUATED IN HAMILTON TWP. & WEST WINDSOR TWP., MERCER CO. N.J.", PREPARED BY VAN NOTE - HARVEY ASSOCIATES, P.C., DATED MAY 29, 2008, LAST REVISED 8-12-08, SHEET 1.

SPOT ELEVATIONS AND TREE HEIGHT SURVEY LOTS 26.01, 31, 33, 62, 107 & 108, BLOCK 23 TOWNSHIP OF WEST WINDSOR MERCER COUNTY		DRAWING FILE: 11-5021TP00 PROJECT NUMBER: 11-5021	SCALE: 1" = 100' DATE: 11/09/2011 DRAWN BY: ALAS CHECKED BY: S.D.P.	DPK CONSULTING L.L.C. 147 UNION AVENUE SUITE 1C MIDDLESEX, NEW JERSEY 08846 PHONE: 732.764.0990 NEW JERSEY CERTIFICATE OF AUTHORIZATION NO. 24036842200	Steven D. Parent Professional Land Surveyor N.J. Lic. 246503626900	BY: CHD DATE: _____ DESCRIPTION: _____ REV: _____
---	--	---	---	---	---	---